

C&S COMMERCIAL PROPERTIES



20,000 SQ FT • FOR LEASE
BUILD TO SUIT
WAREHOUSE • FLEX SPACE


910-864-3232


C-SPROP.COM


Site on 3456 Black and Decker Road

- For Lease
- Build to Suit 20,000 Sq. Ft.
- Warehouse / Flex Space
- Light Industrial Use
- Less than 2 miles from Fayetteville Regional Airport




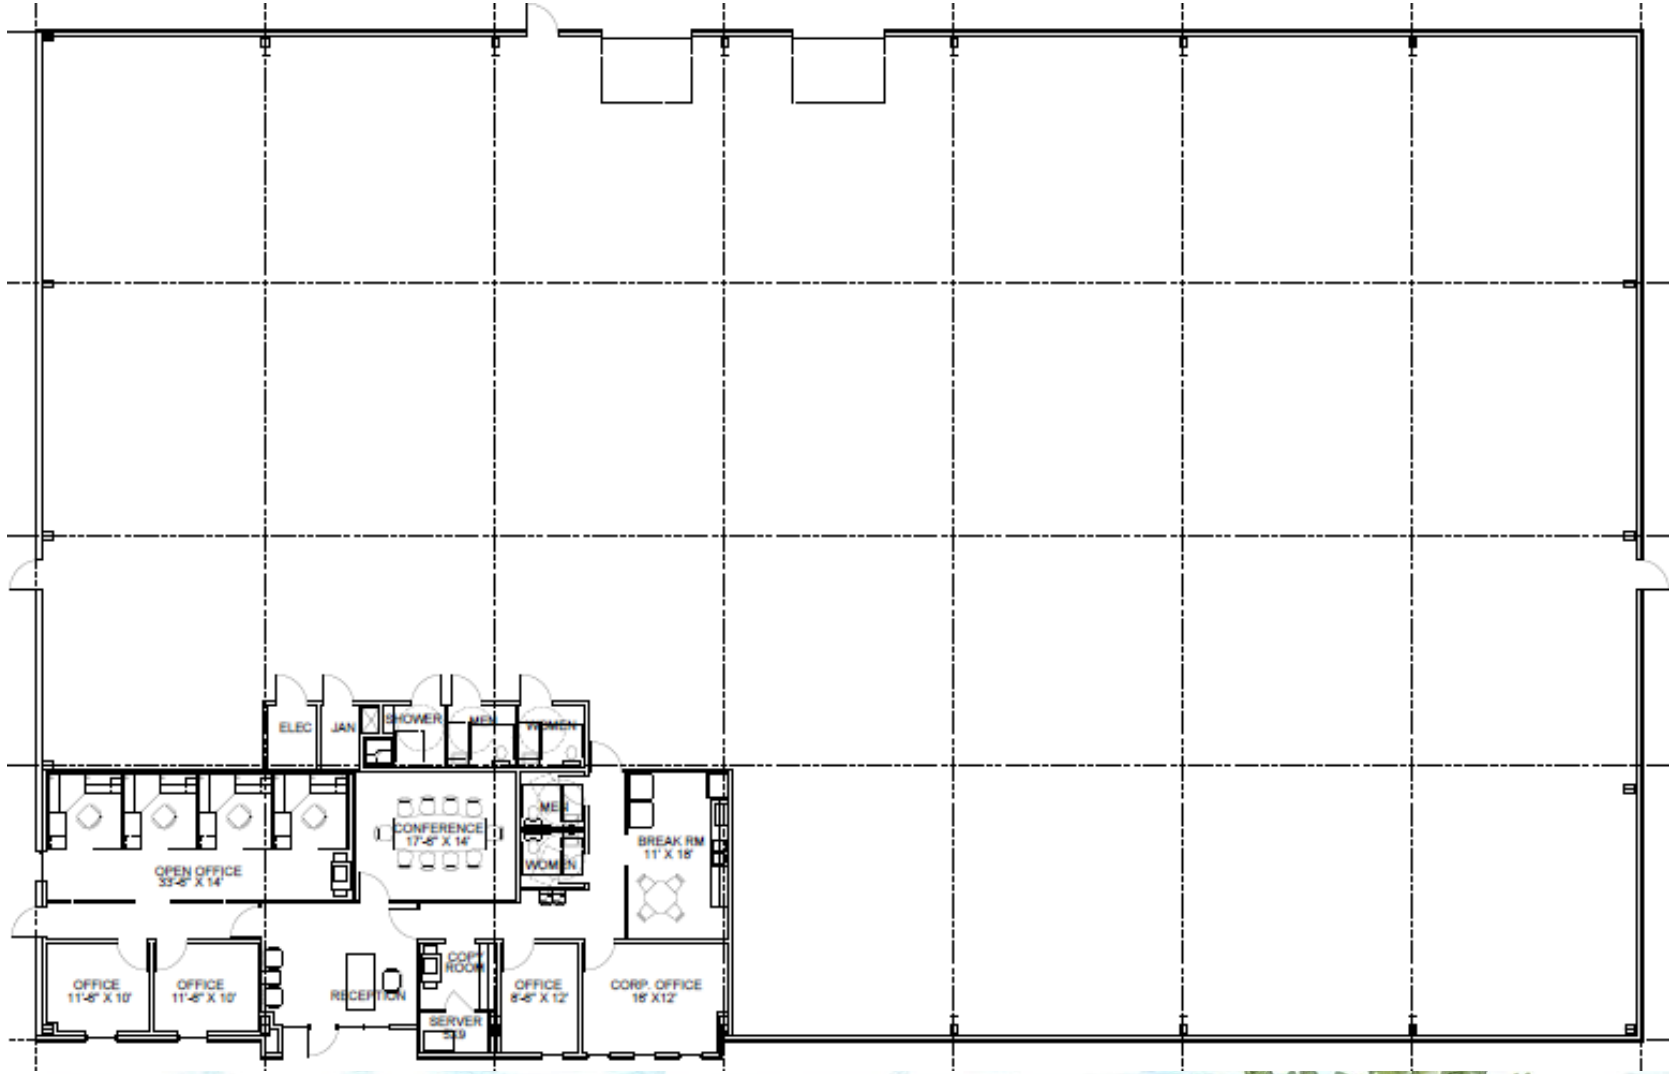

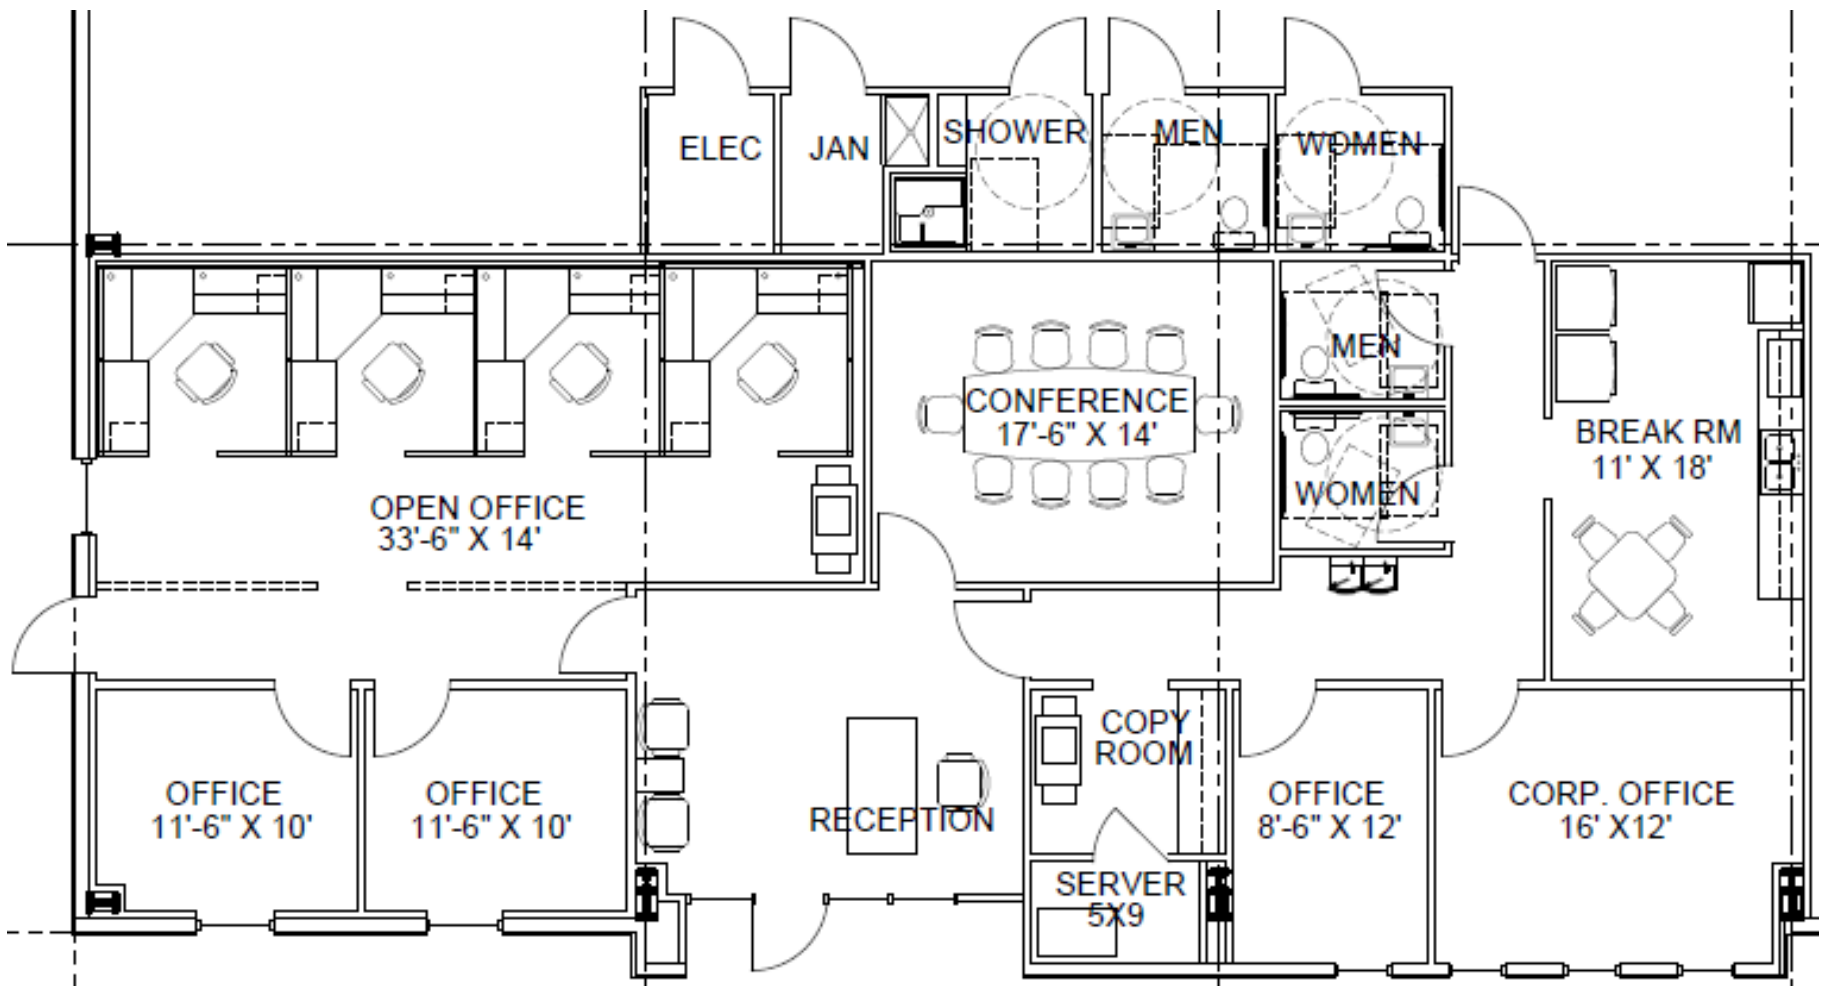

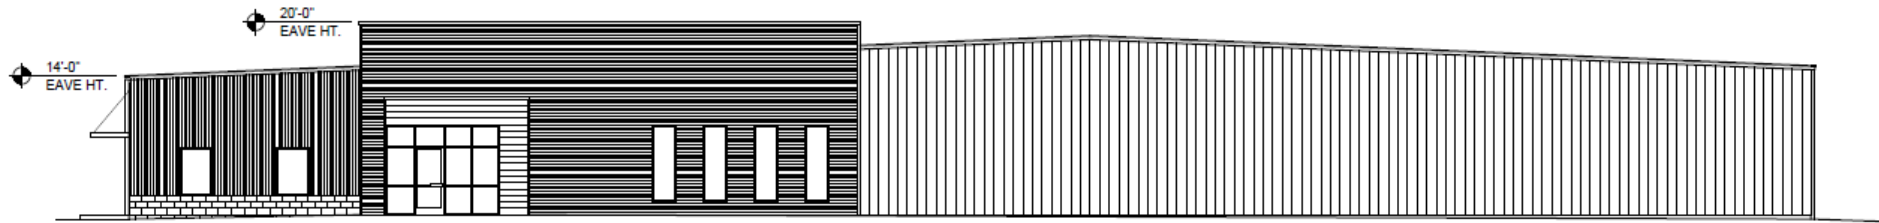


2 FRONT ELEVATION
SCALE: 3/32" = 1'-0"

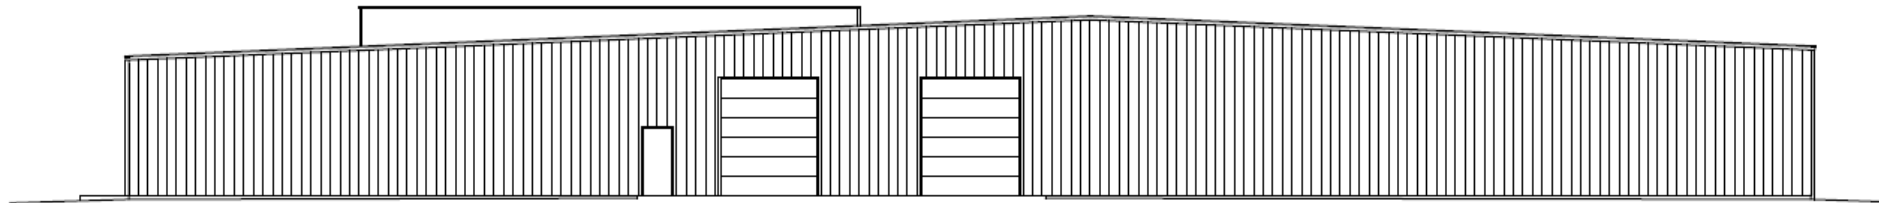


4 REAR ELEVATION
SCALE: 3/32" = 1'-0"



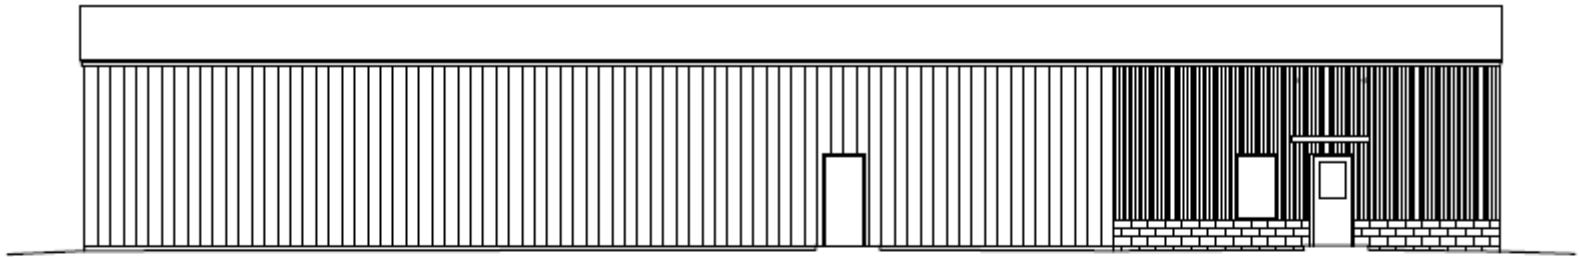

3 LEFT SIDE ELEVATION
SCALE: 3/32" = 1'-0"

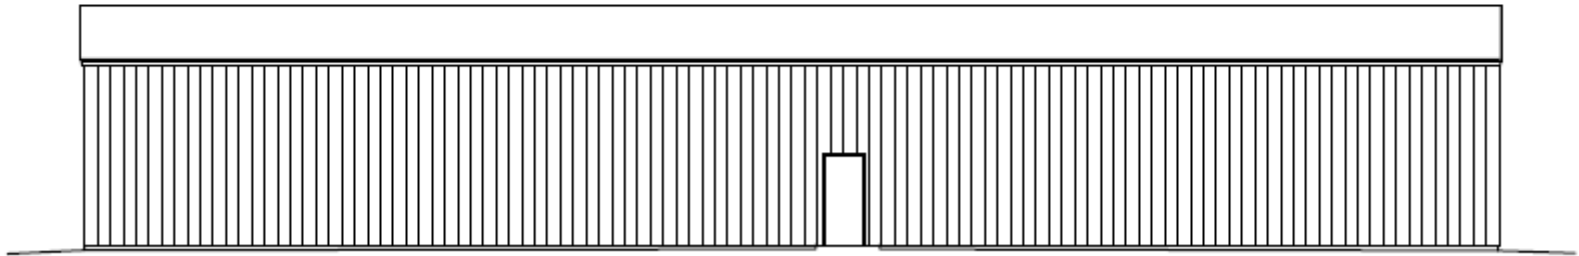

5 RIGHT SIDE ELEVATION
SCALE: 3/32" = 1'-0"

